


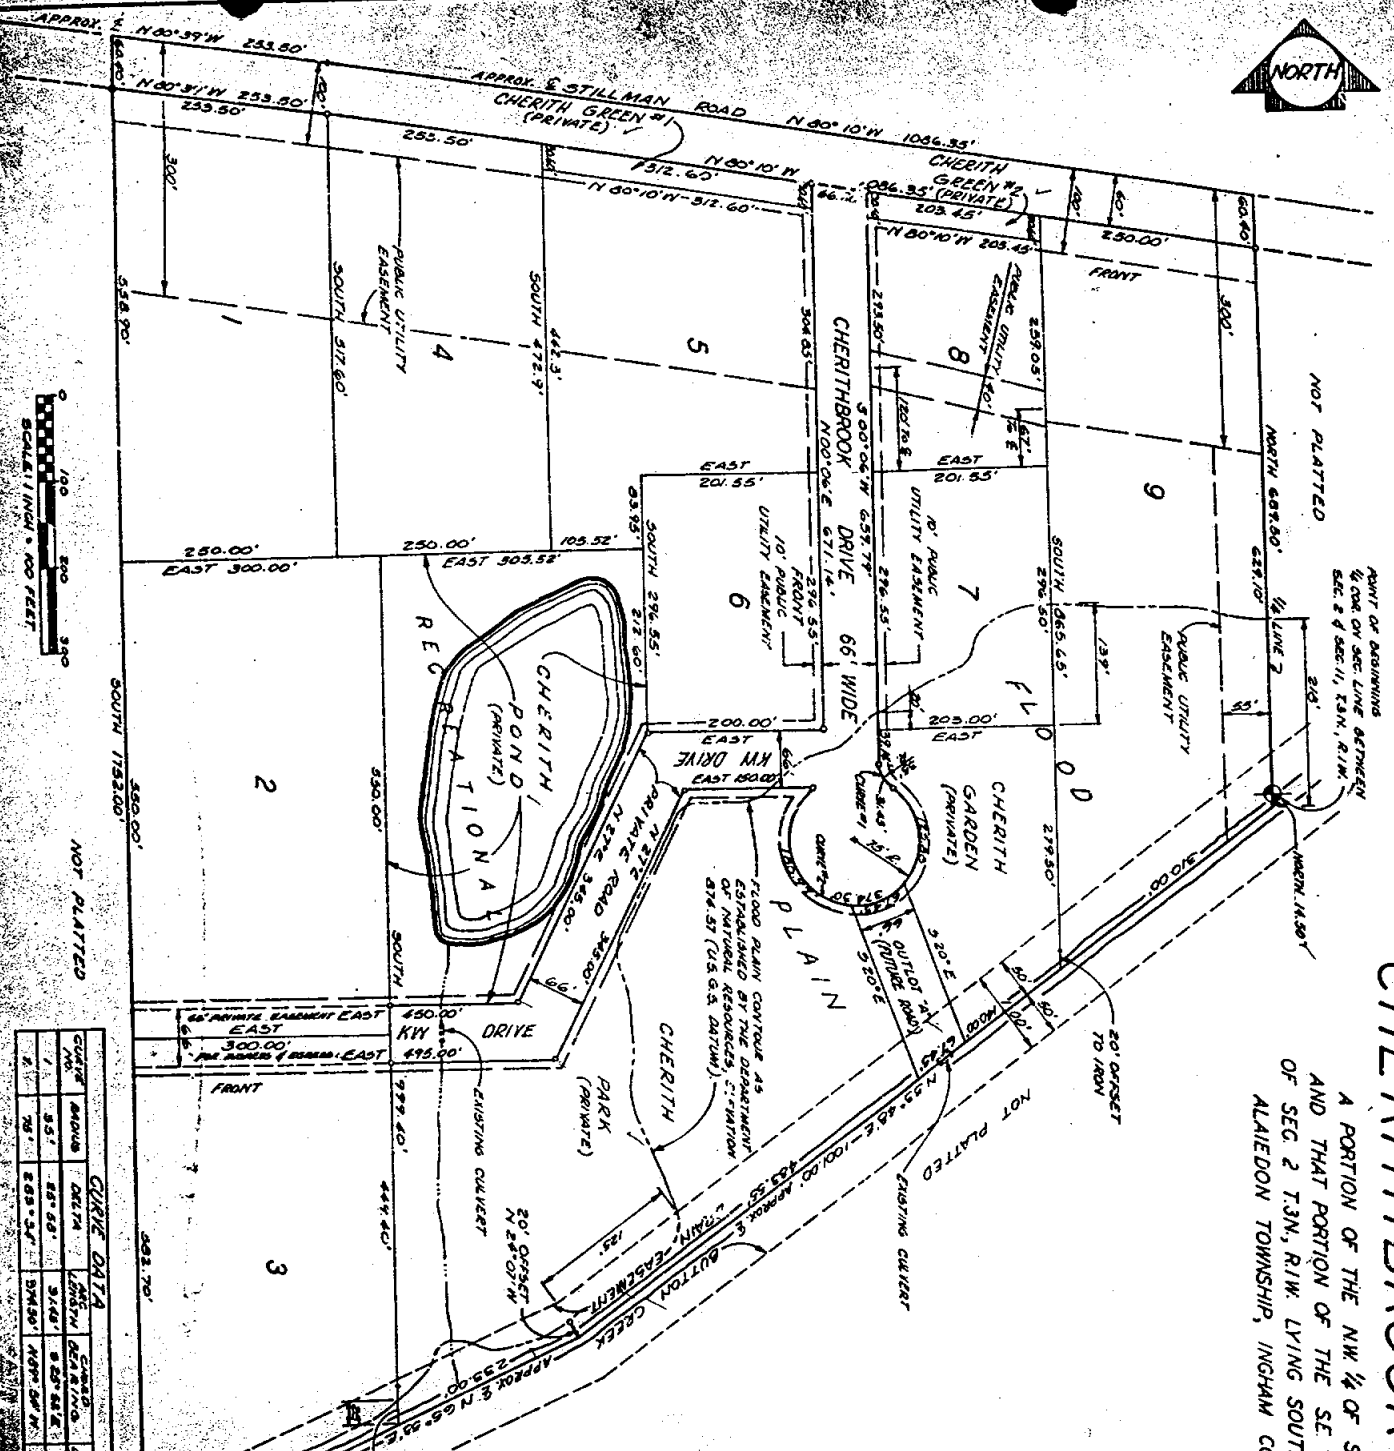

CHERITHBROOK ESTATES

A PORTION OF THE NW 1/4 OF SEC 11, T3N, R1W
 AND THAT PORTION OF THE SE 1/4 OF THE SW 1/4
 OF SEC 2 T3N, R1W, LYING SOUTH OF STILLMAN RD,
 ALAIEDON TOWNSHIP, INGHAM COUNTY, MICHIGAN



CURVE DATA			


