


APPROVED	DATE
DRAWN	10/15/21
POSTED	10/15/21
IMAGED	10/15/21
CHECKED	10/15/21
REVIEWED	10/15/21
REVISED	

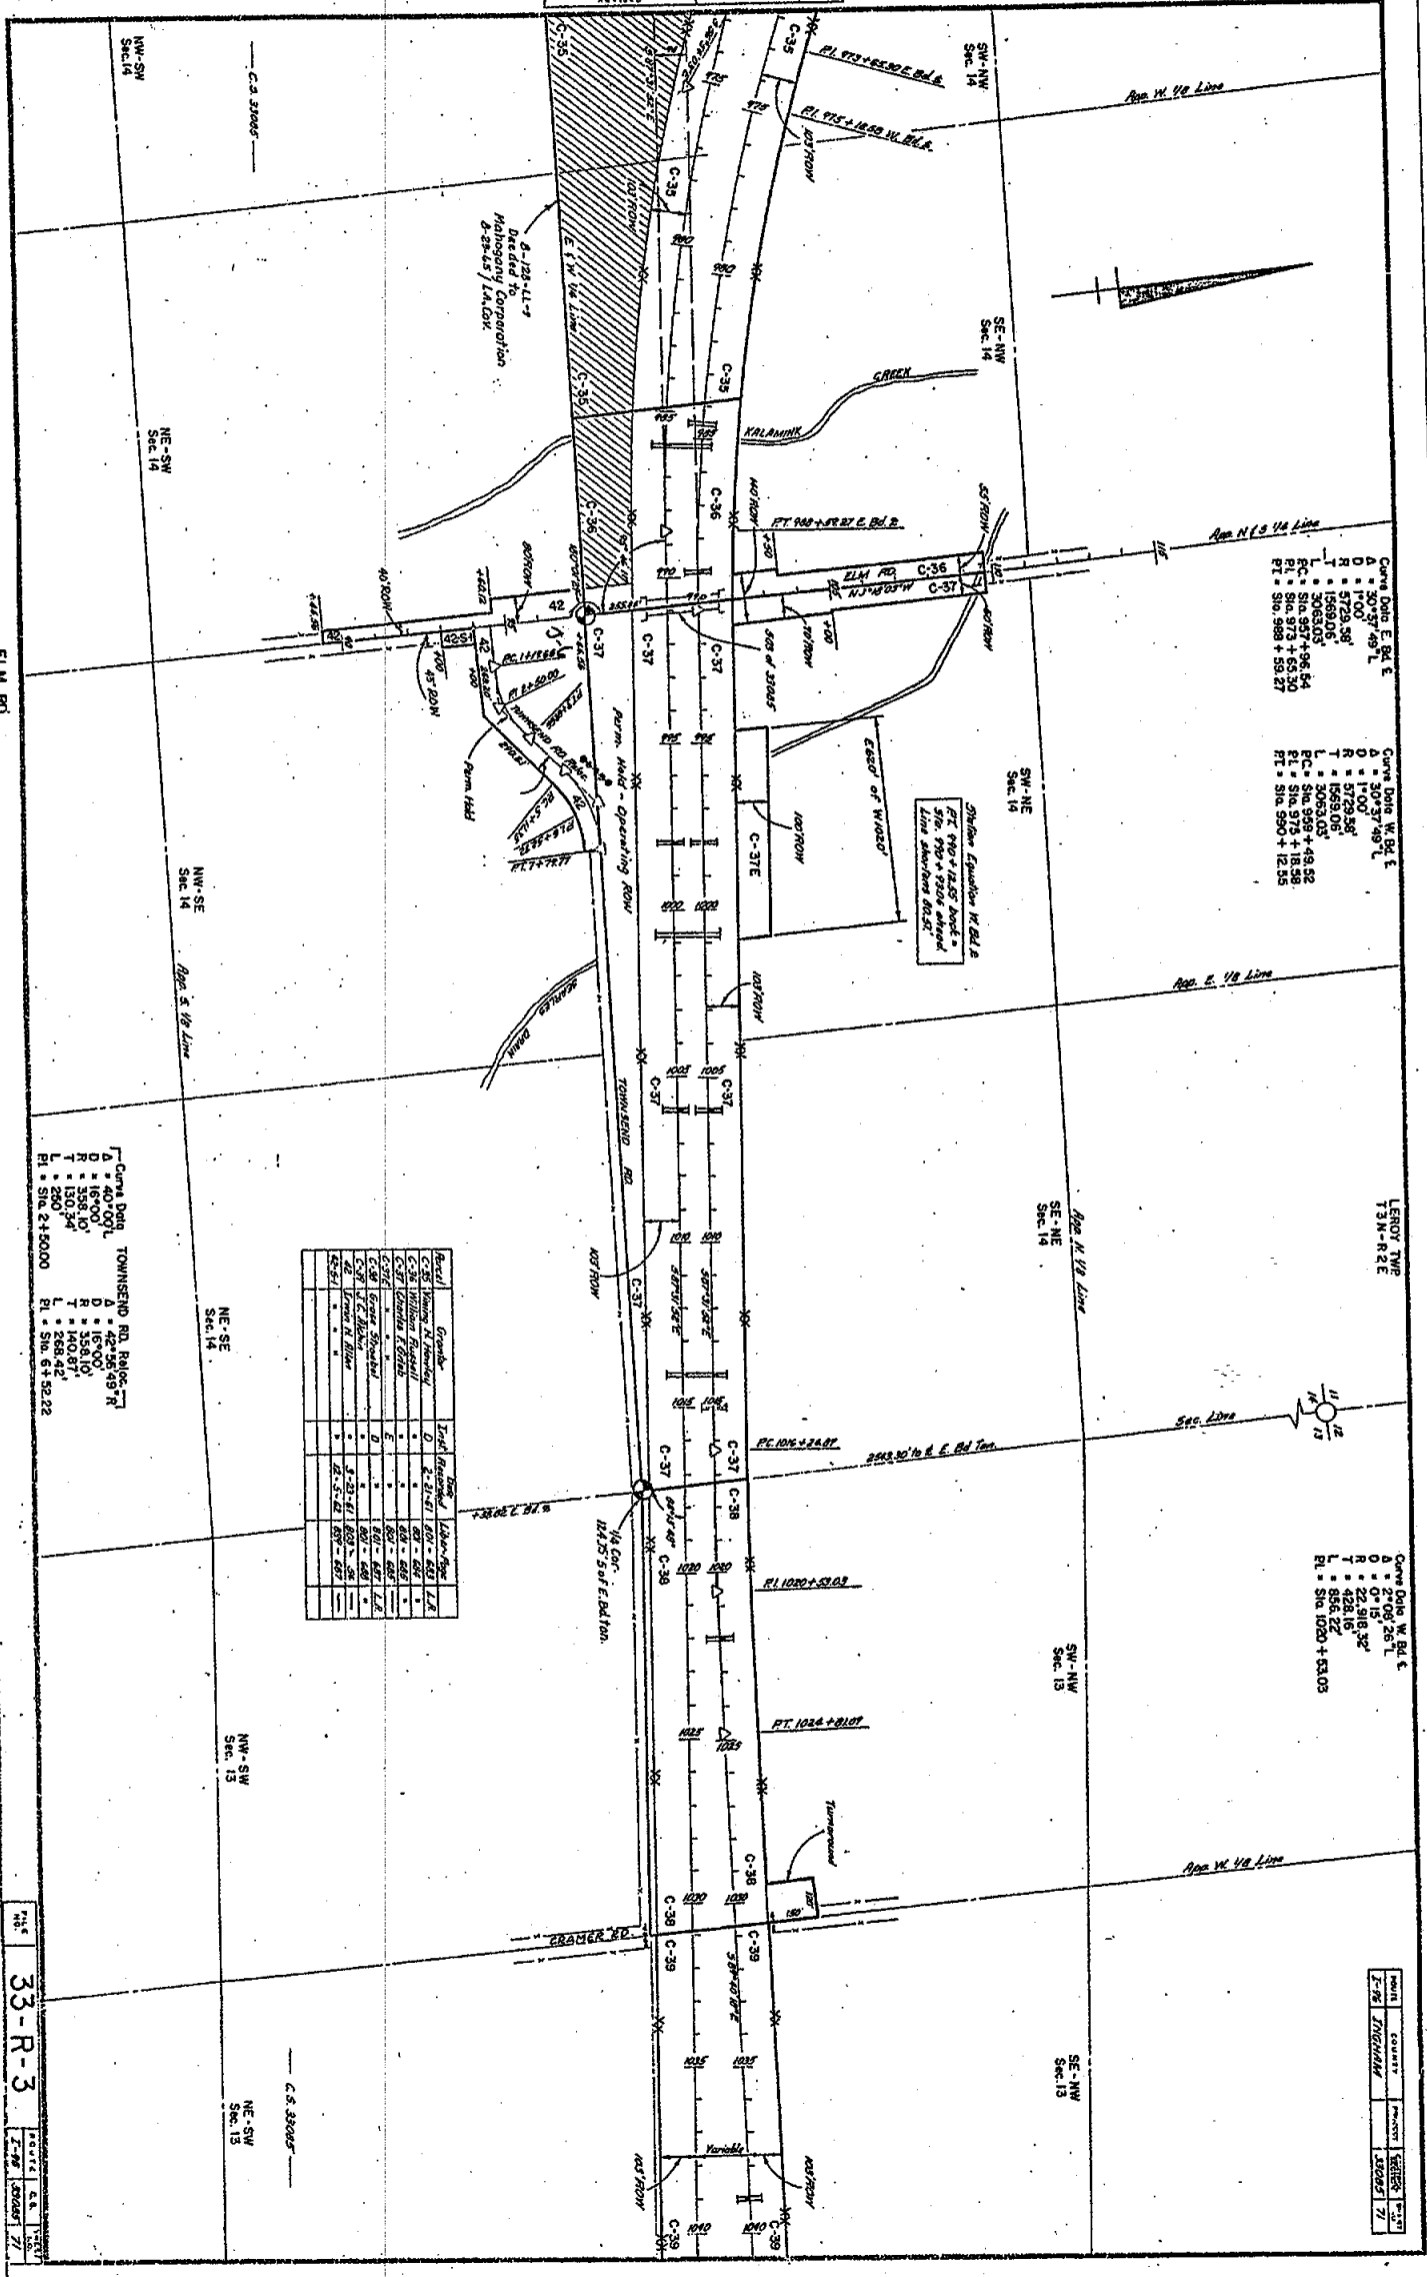

Curve Data E. Rd E
 A = 30° 37' 49" L


 T.3N-R.2E

Curve Data W. Rd E
 P.L. Sta. 1020+53.03

Curve Data TOWNSEND RD. Right
 A = 40° 00' L

PLAT NO. 33-R-3


